


**TERRACE**


**BEDROOM**  
10' 6" x 13' 0"

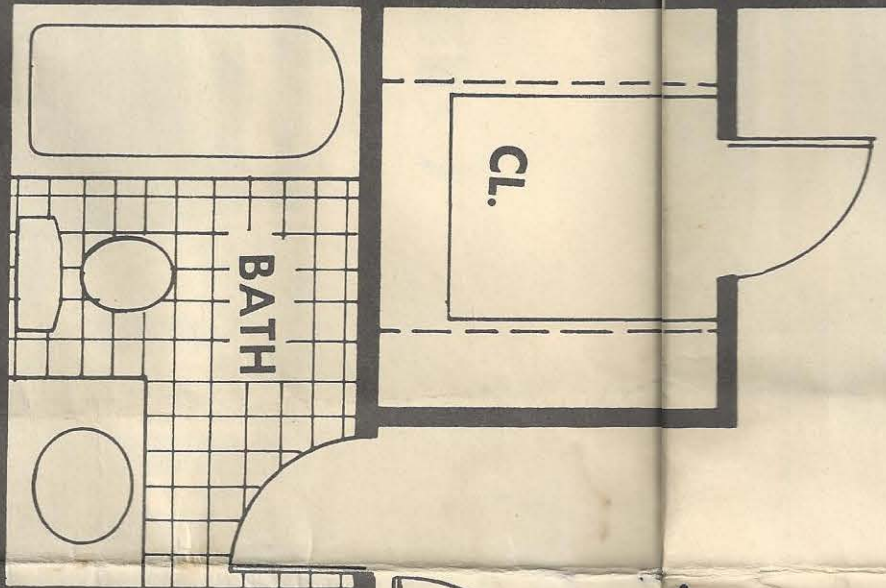

**BATH**

**CL.**

**LIVING - DINING**  
12' 2" x 16' 8"

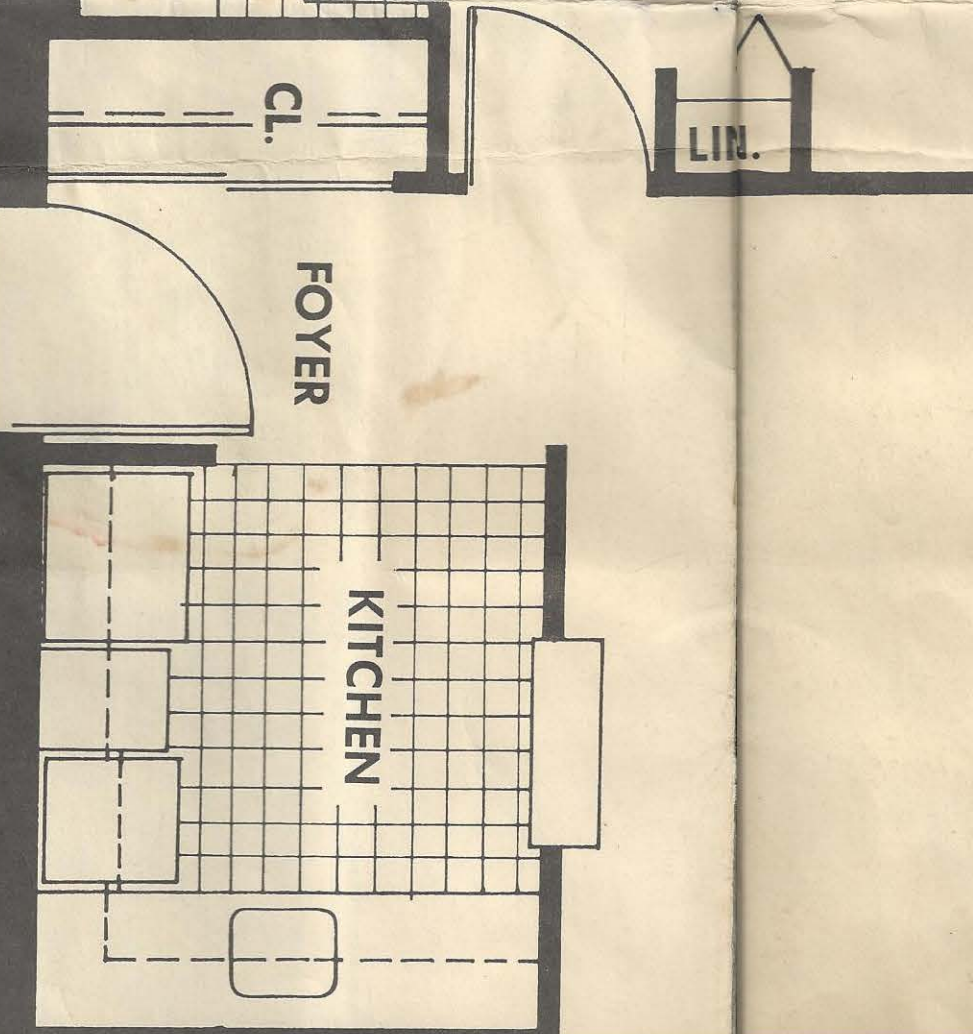

**LIN.**


**CL.**

**FOYER**

**KITCHEN**

*Model D*

BEDROOM - 1 BATH

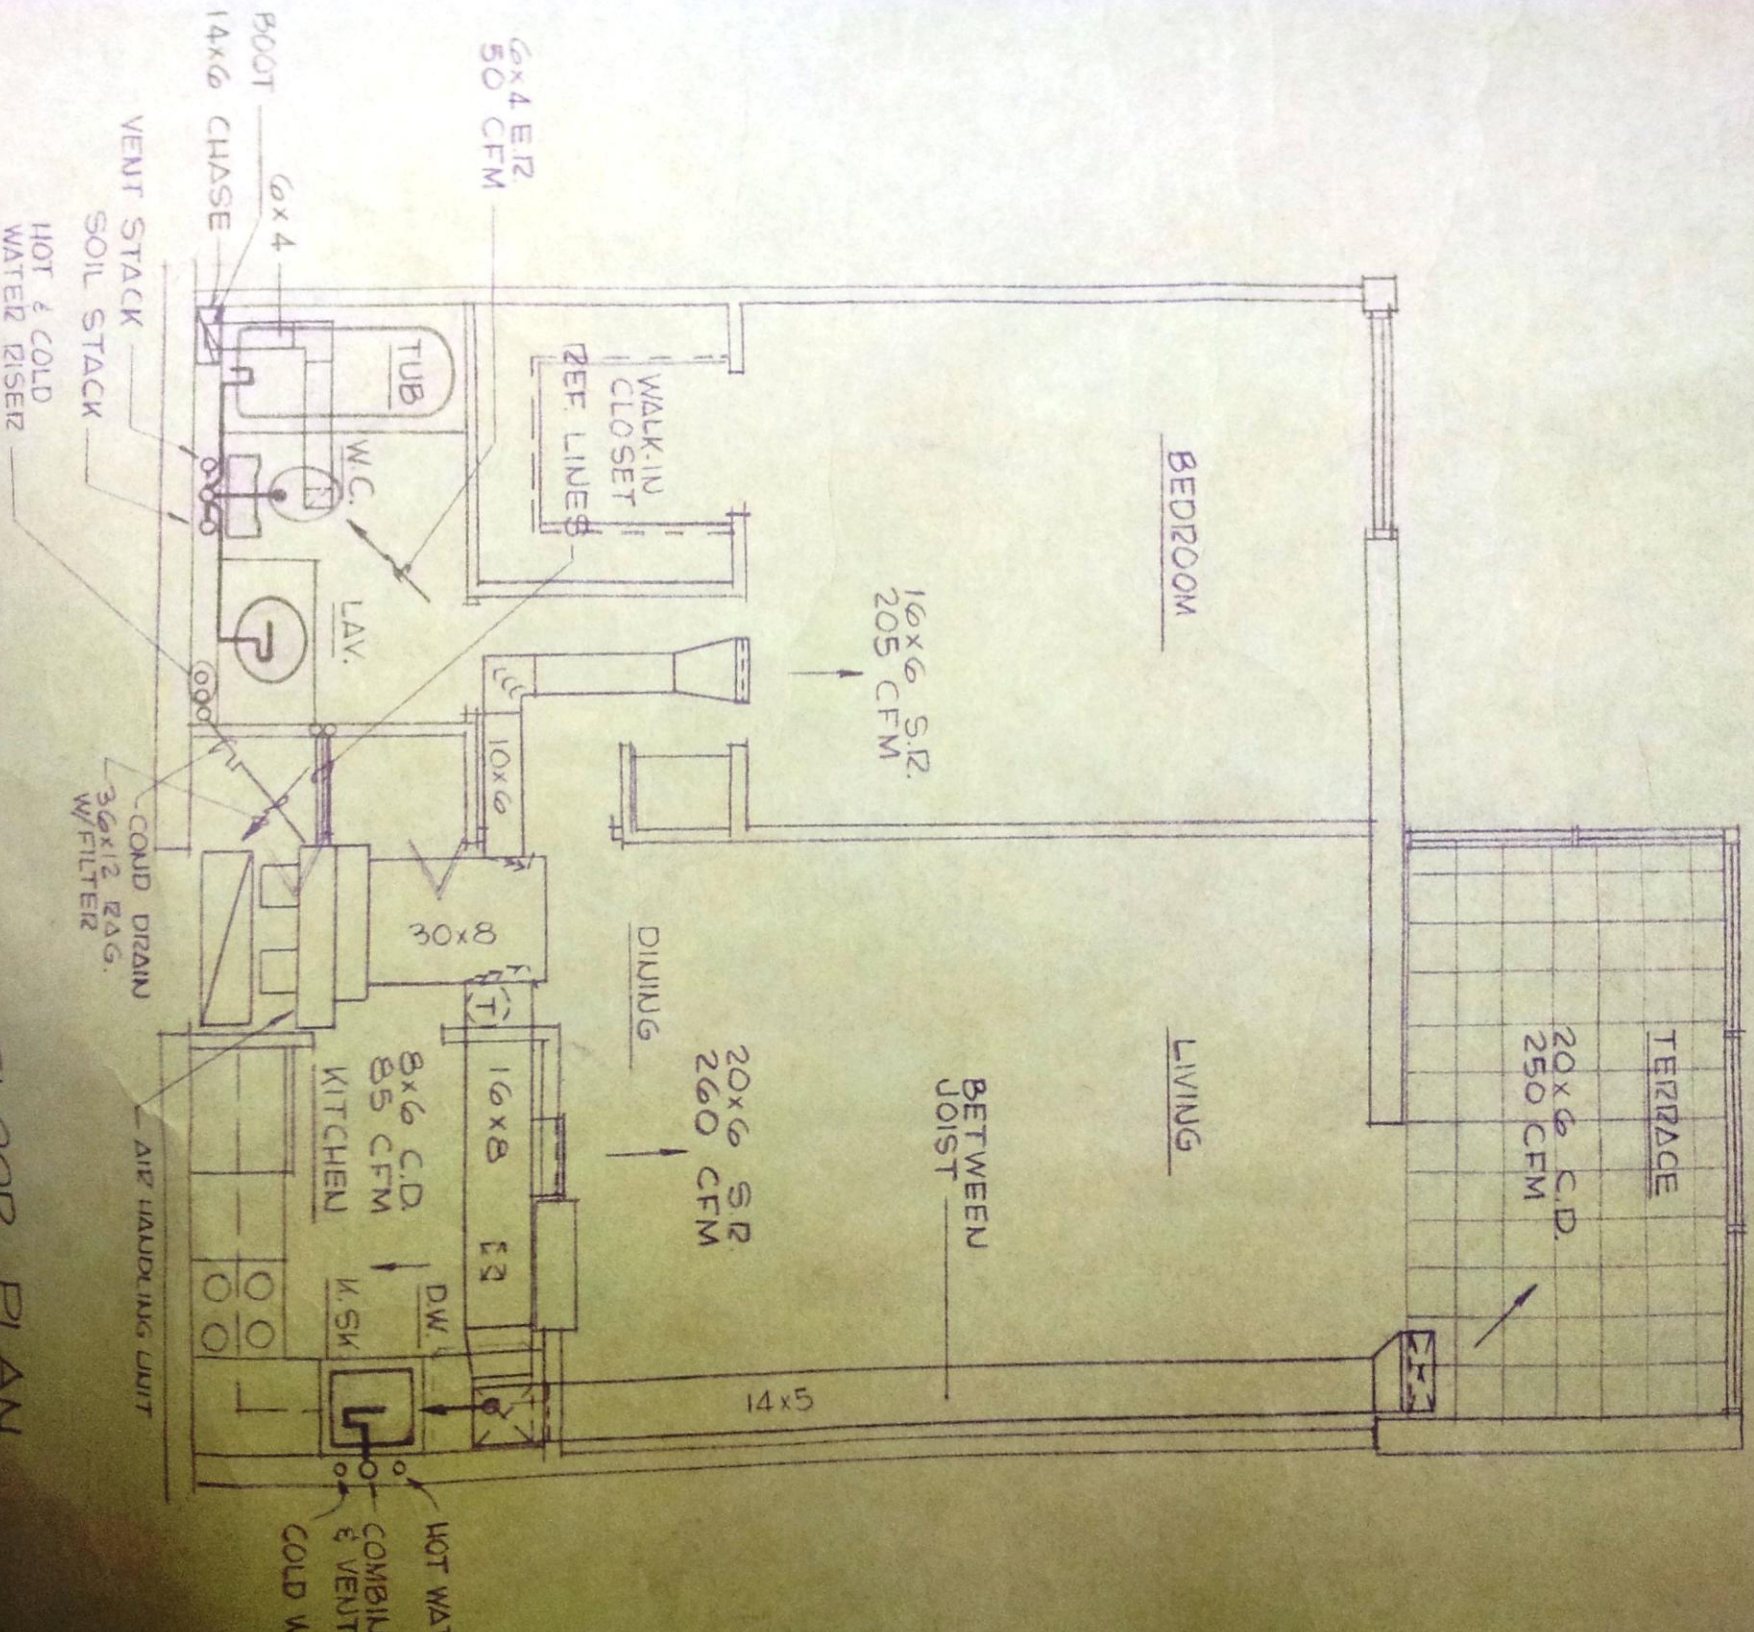

APARTMENT TYPE "D" FLOOR PLAN  
 SCALE: 1/4" = 1'-0"